



MEN'S ROOM (#118) SOUTH ELEVATION  
SCALE: 1/2" = 1'-0"

1  
A2.6c

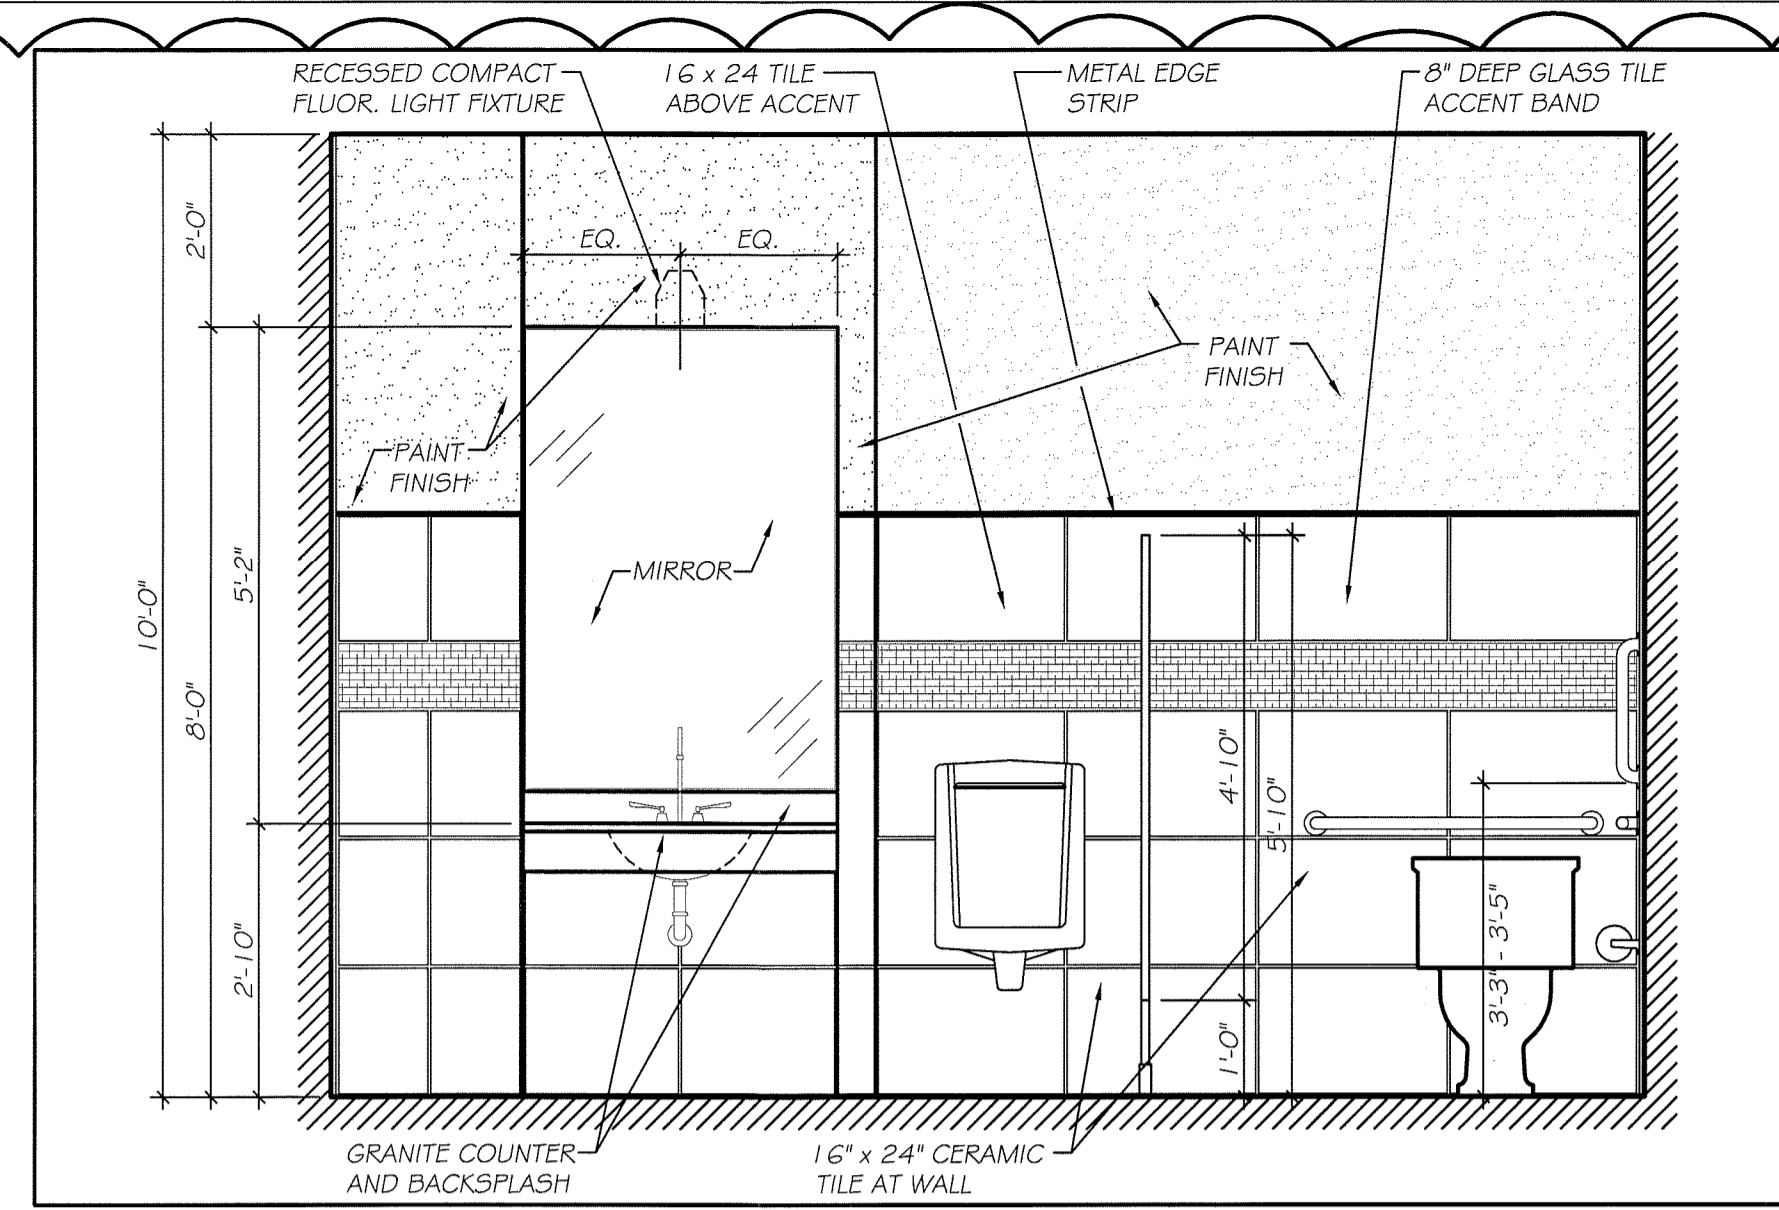


MEN'S ROOM (#118) EAST ELEVATION  
SCALE: 1/2" = 1'-0"

2  
A2.6c

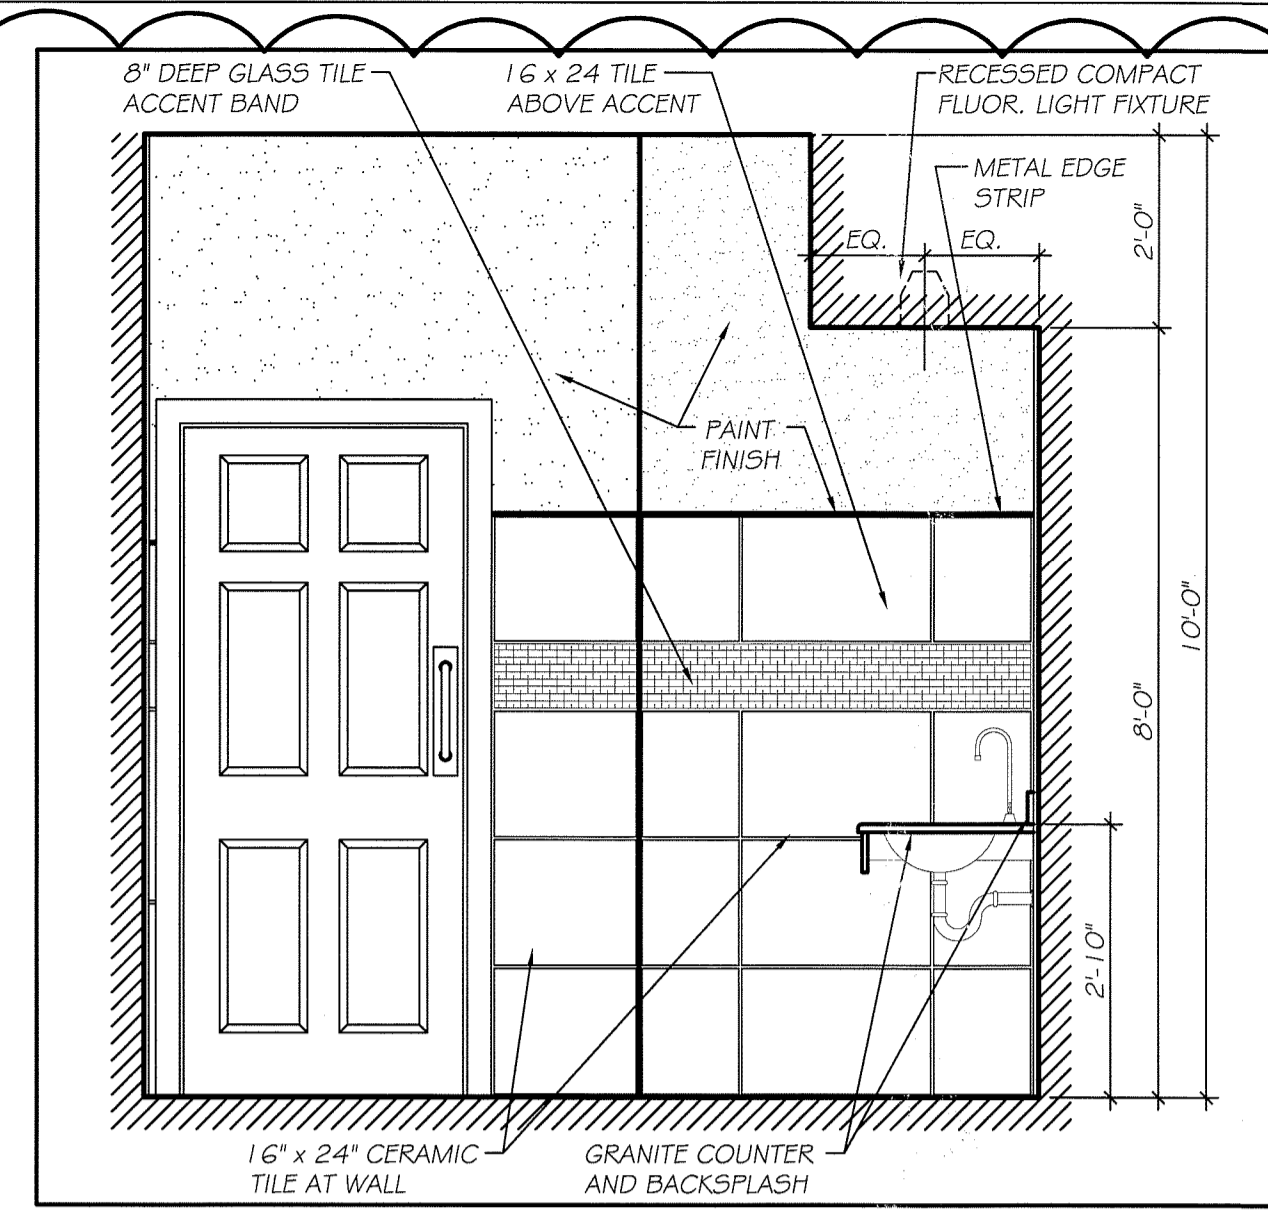


MEN'S ROOM (#118) NORTH ELEVATION  
SCALE: 1/2" = 1'-0"

3  
A2.6c

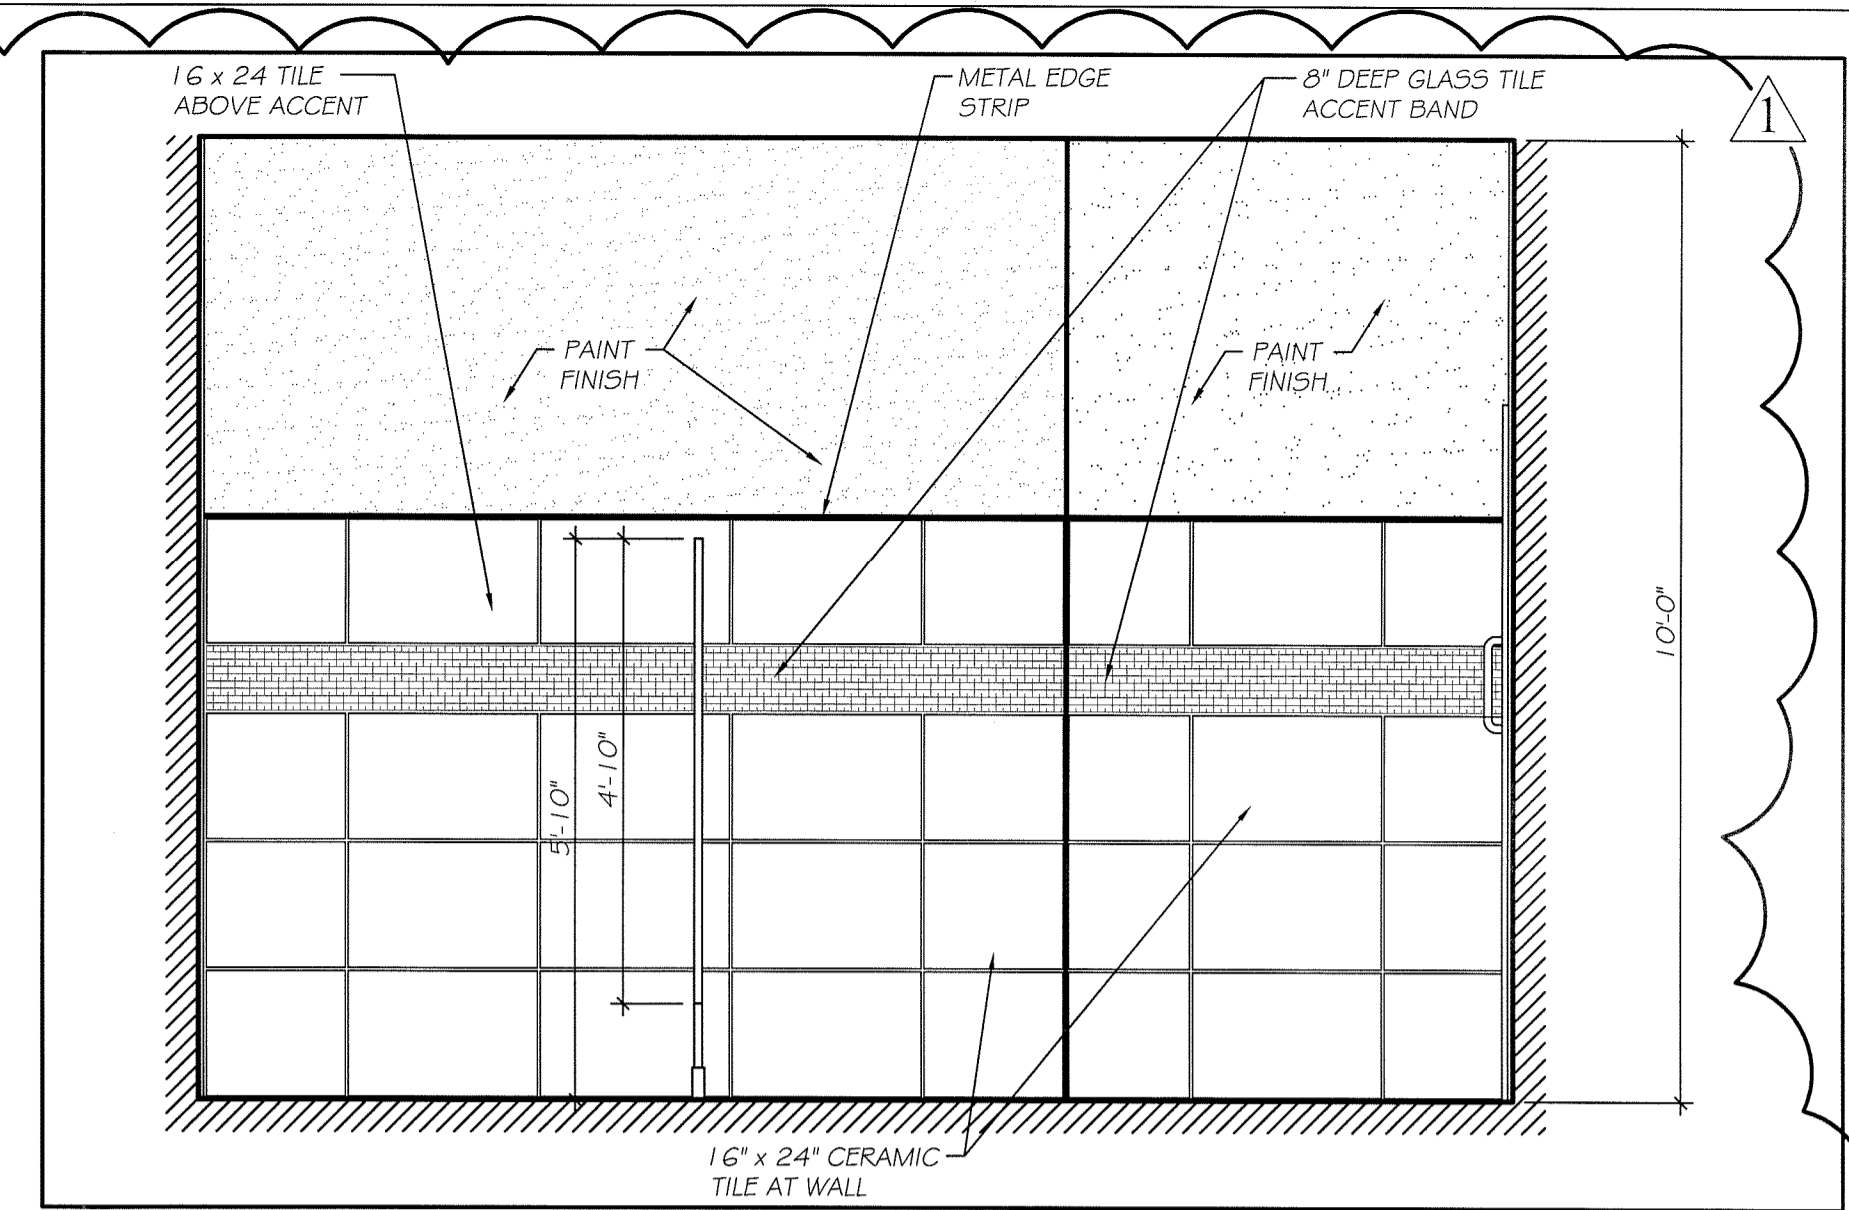


MEN'S ROOM (#118) WEST ELEVATION  
SCALE: 1/2" = 1'-0"

4  
A2.6c

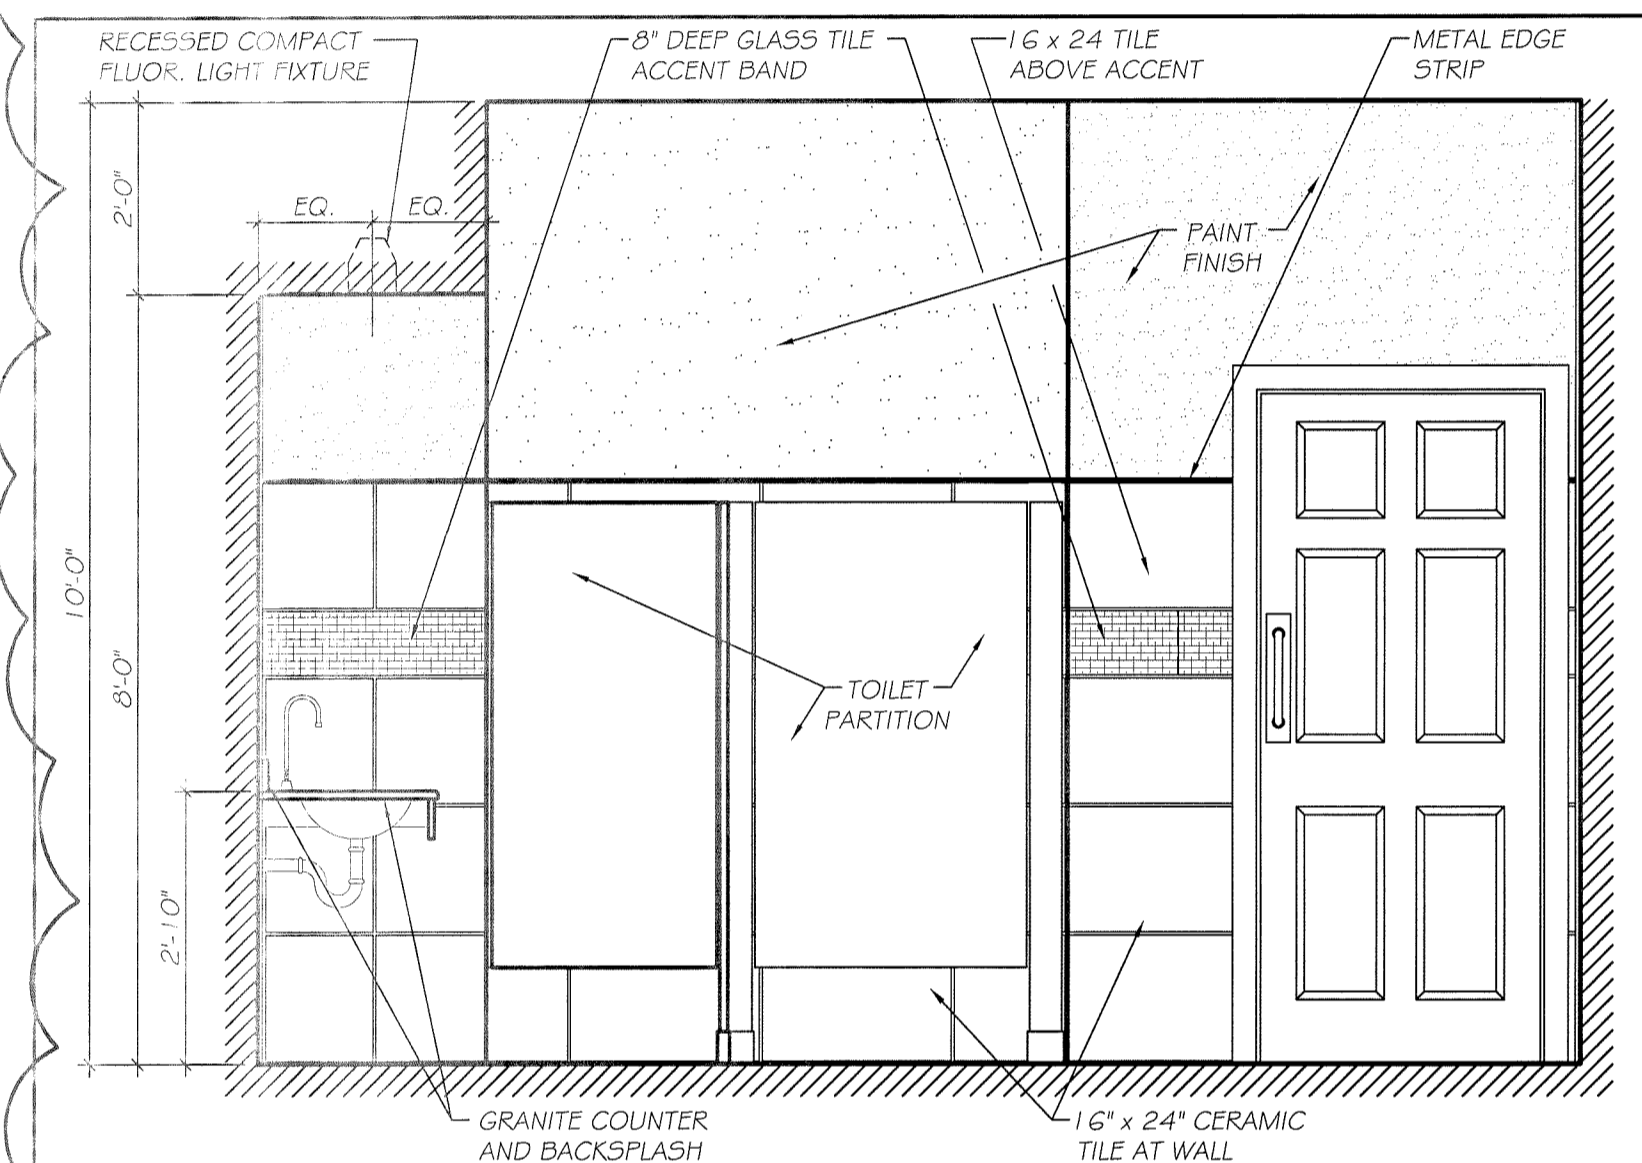


WOMEN'S ROOM (#119) NORTH ELEVATION  
SCALE: 1/2" = 1'-0"

5  
A2.6c

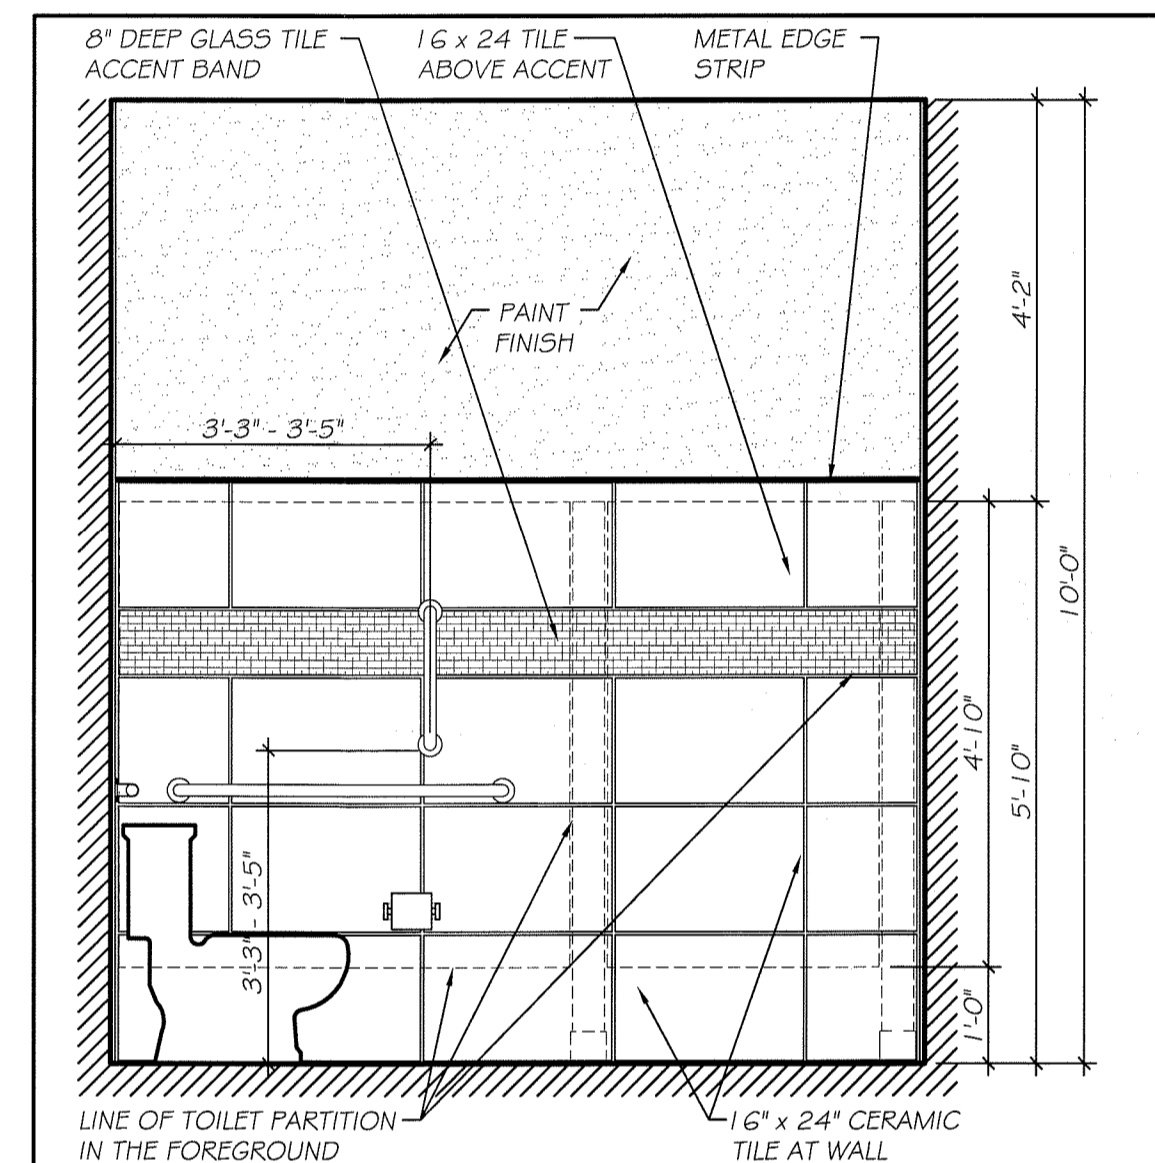


WOMEN'S ROOM (#119) NORTH ELEVATION  
SCALE: 1/2" = 1'-0"

6  
A2.6c

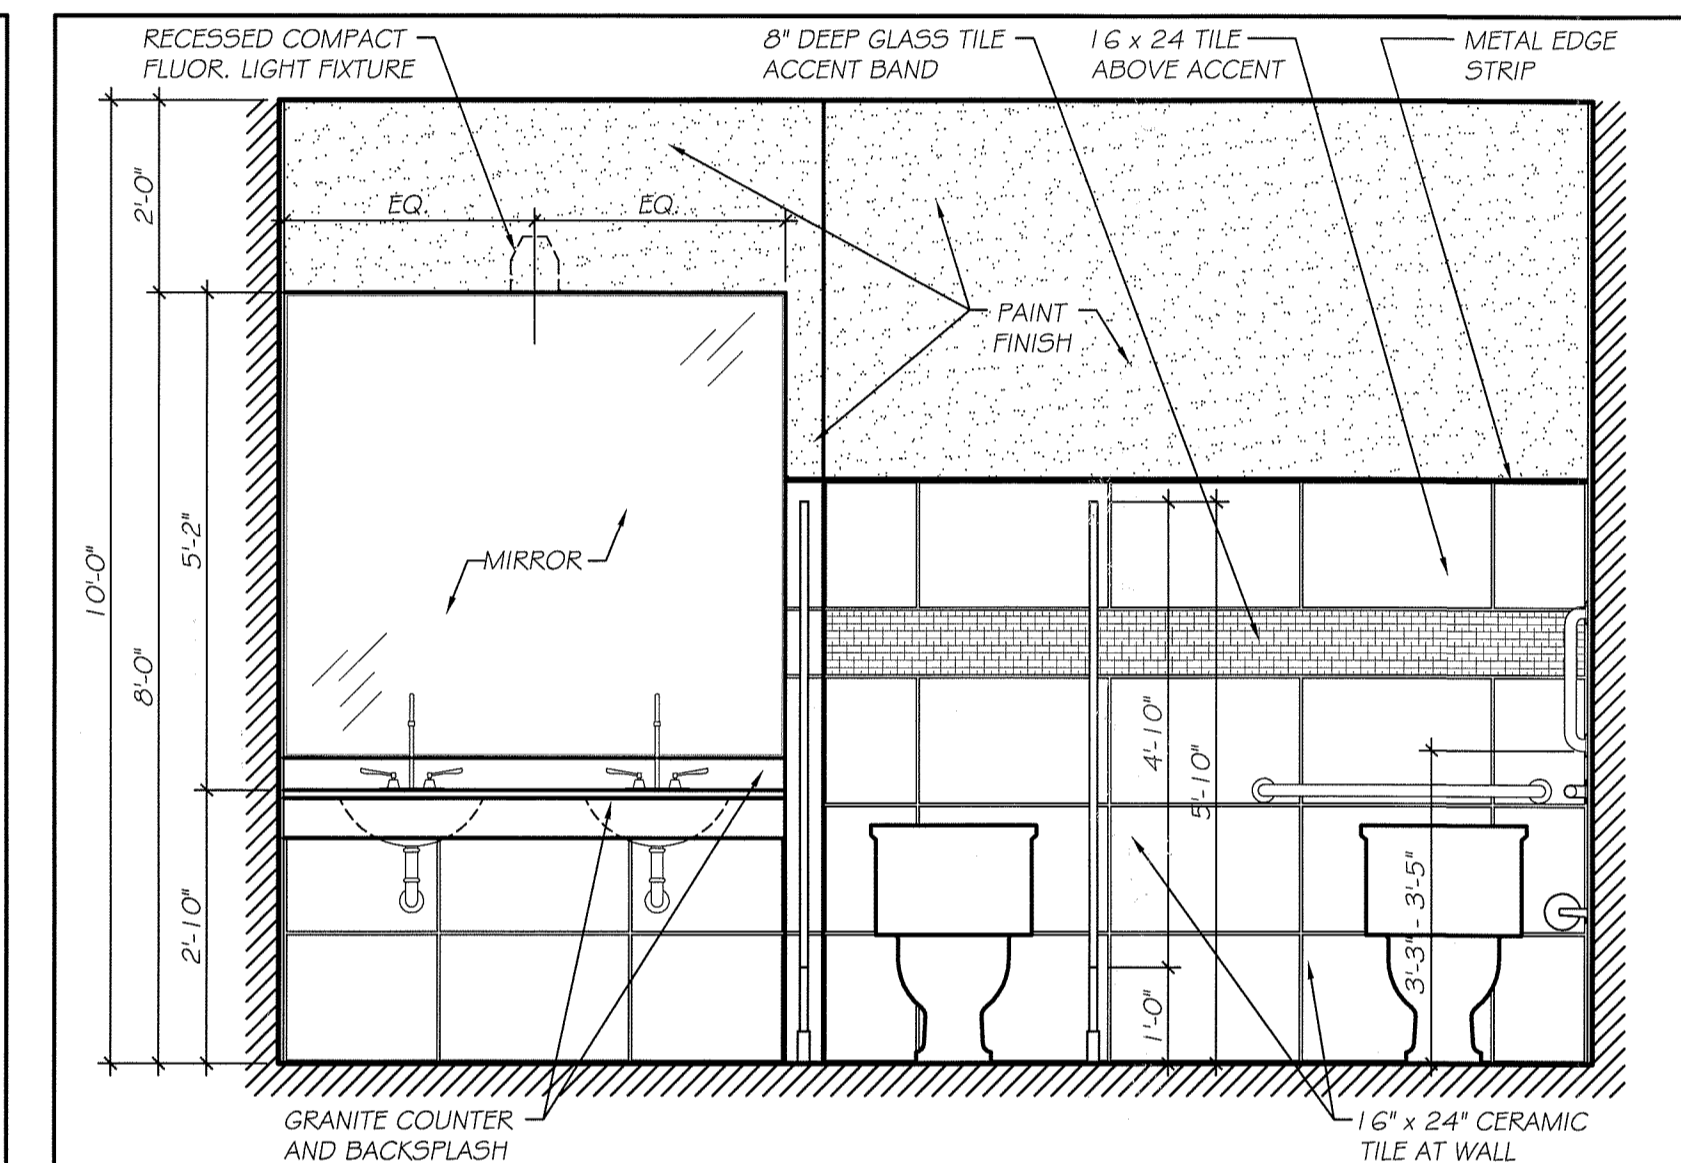


WOMEN'S ROOM (#119) WEST ELEVATION  
SCALE: 1/2" = 1'-0"

7  
A2.6c

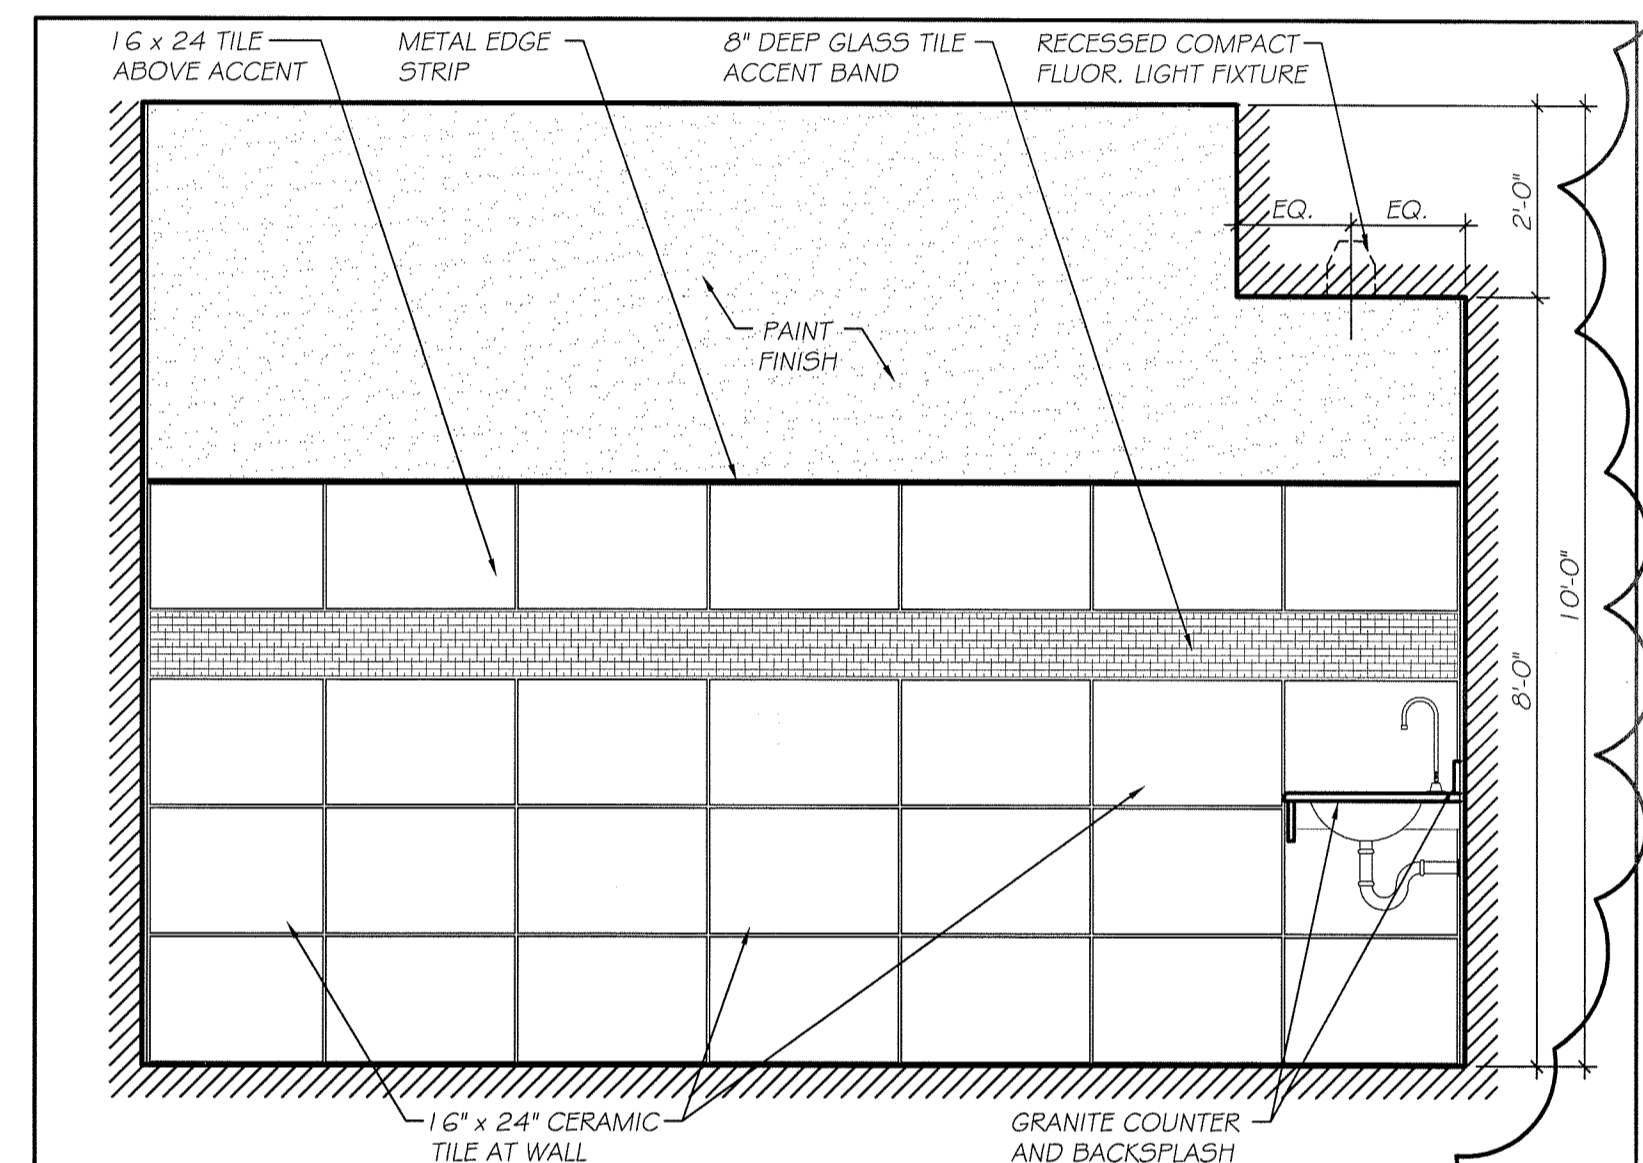


WOMEN'S ROOM (#119) SOUTH ELEVATION  
SCALE: 1/2" = 1'-0"

8  
A2.6c

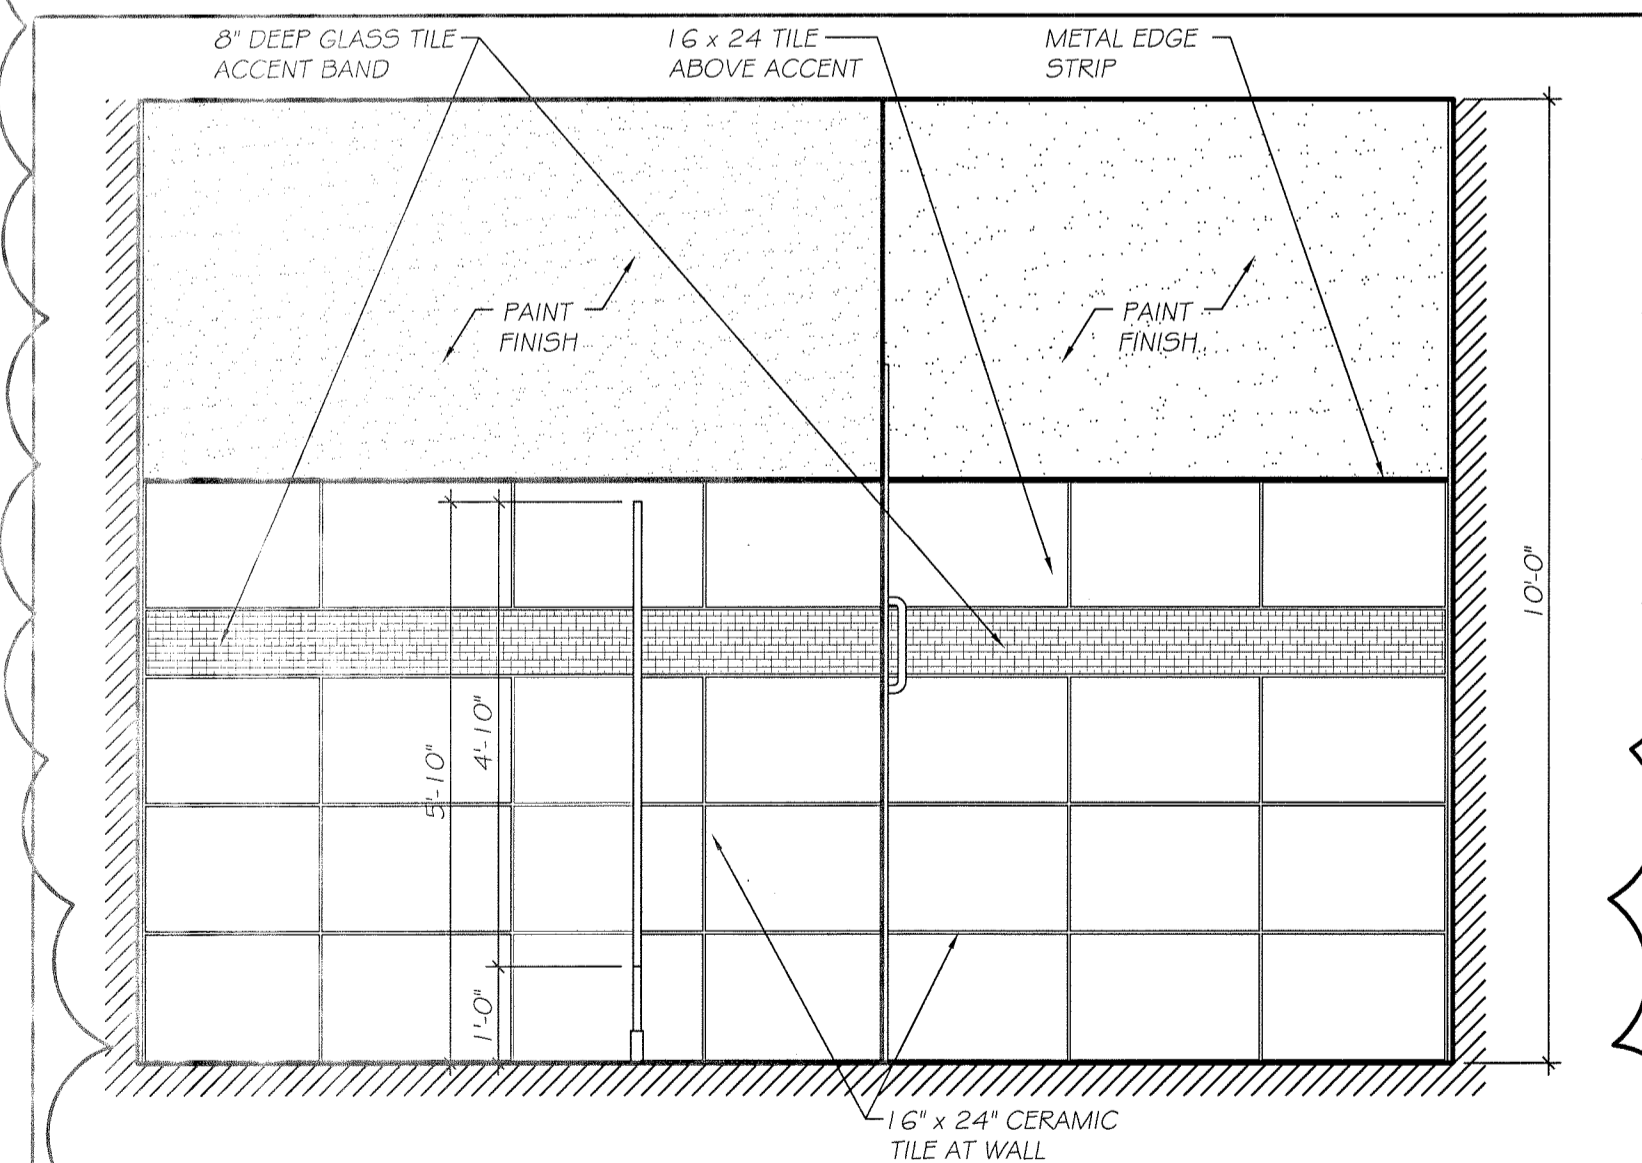


WOMEN'S ROOM (#119) EAST ELEVATION  
SCALE: 1/2" = 1'-0"

9  
A2.6c

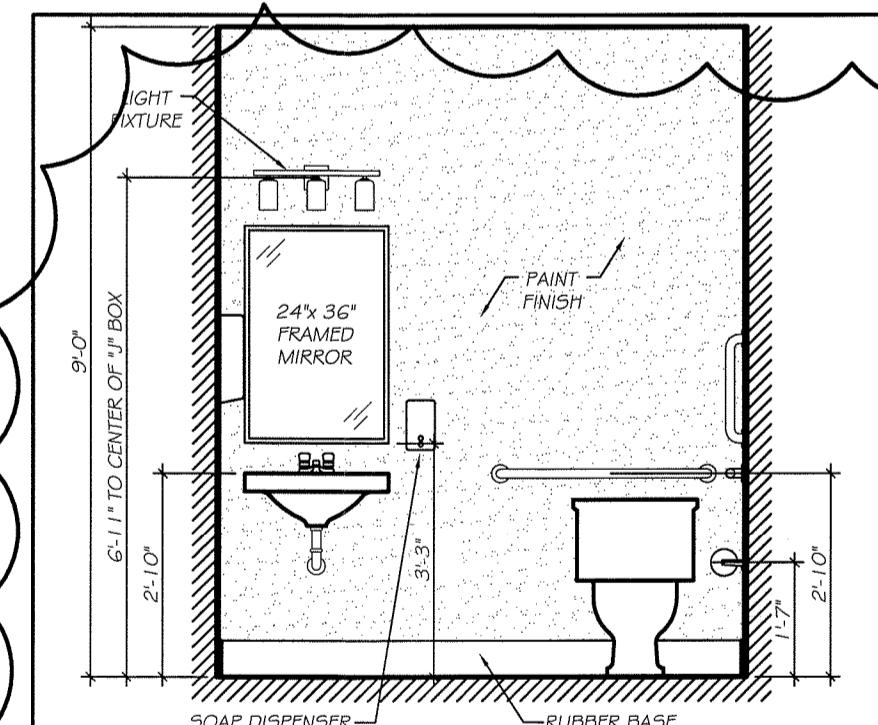


MEN'S ROOM (#126) WEST ELEV.  
SCALE: 3/8" = 1'-0"

10  
A2.6c

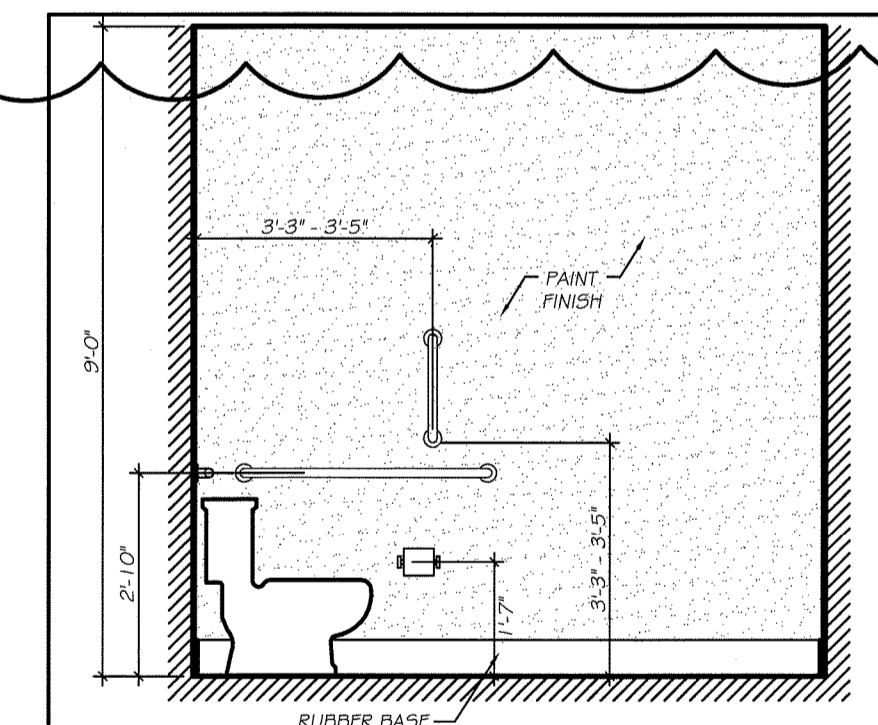


MEN'S ROOM (#126) NORTH ELEV.  
SCALE: 3/8" = 1'-0"

11  
A2.6c

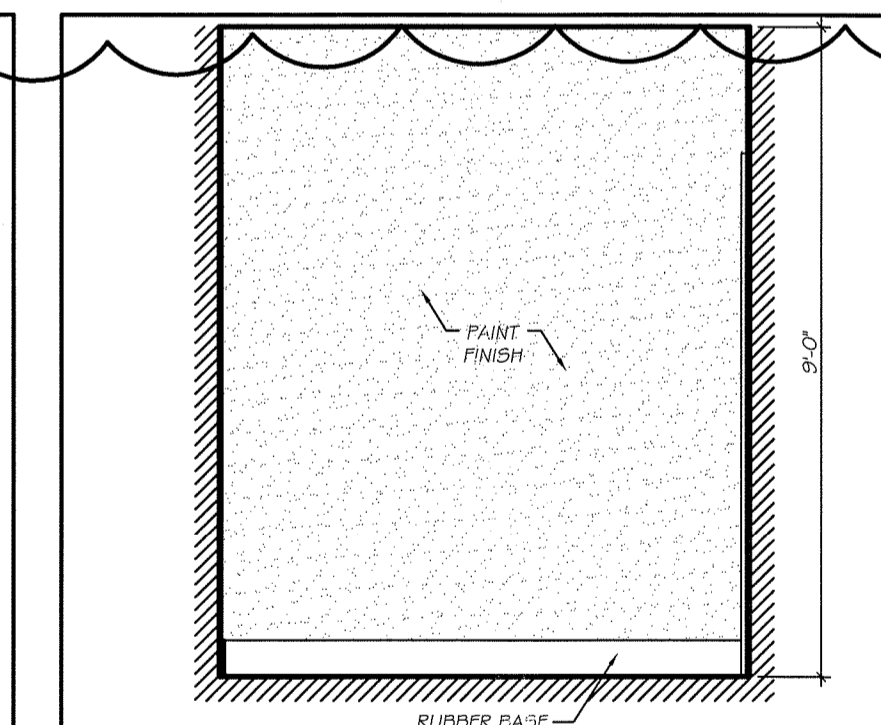


MEN'S ROOM (#126) EAST ELEV.  
SCALE: 3/8" = 1'-0"

12  
A2.6c

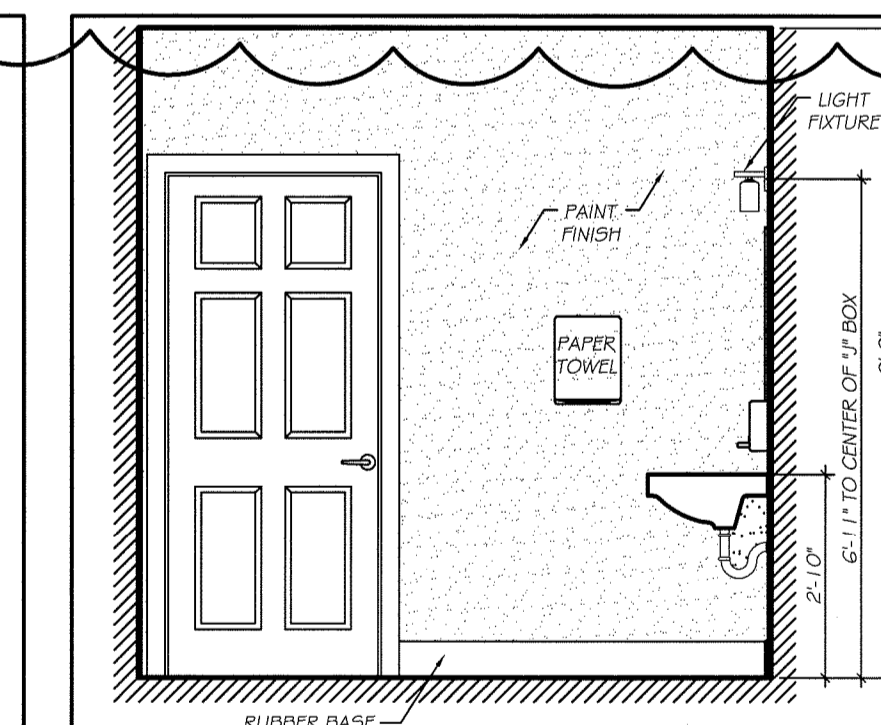


MEN'S ROOM (#126) SOUTH ELEV.  
SCALE: 3/8" = 1'-0"

13  
A2.6c

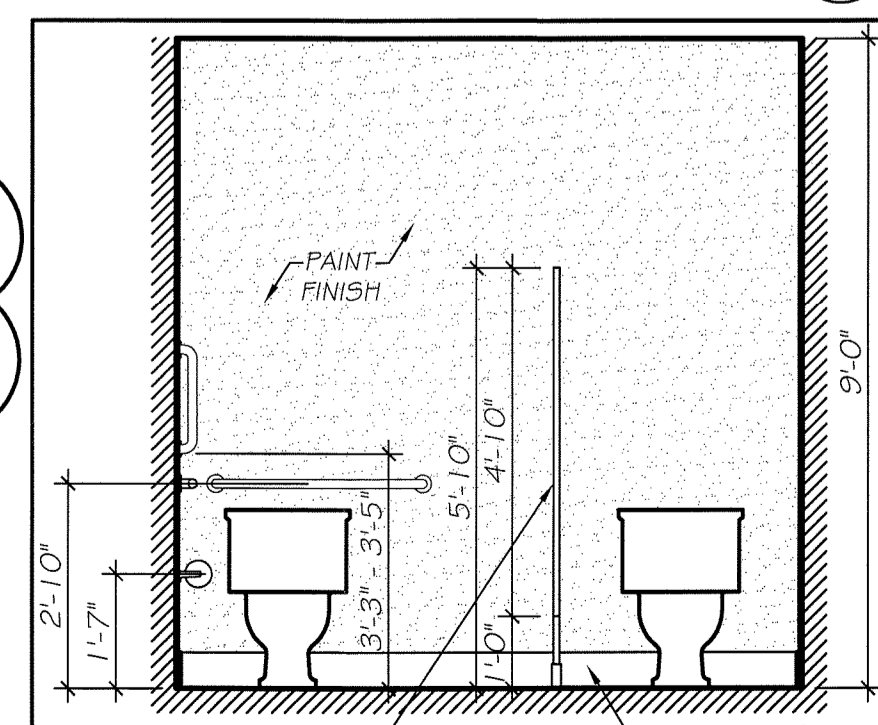


WOMEN'S ROOM (#127) SOUTH ELEV.  
SCALE: 3/8" = 1'-0"

14  
A2.6c

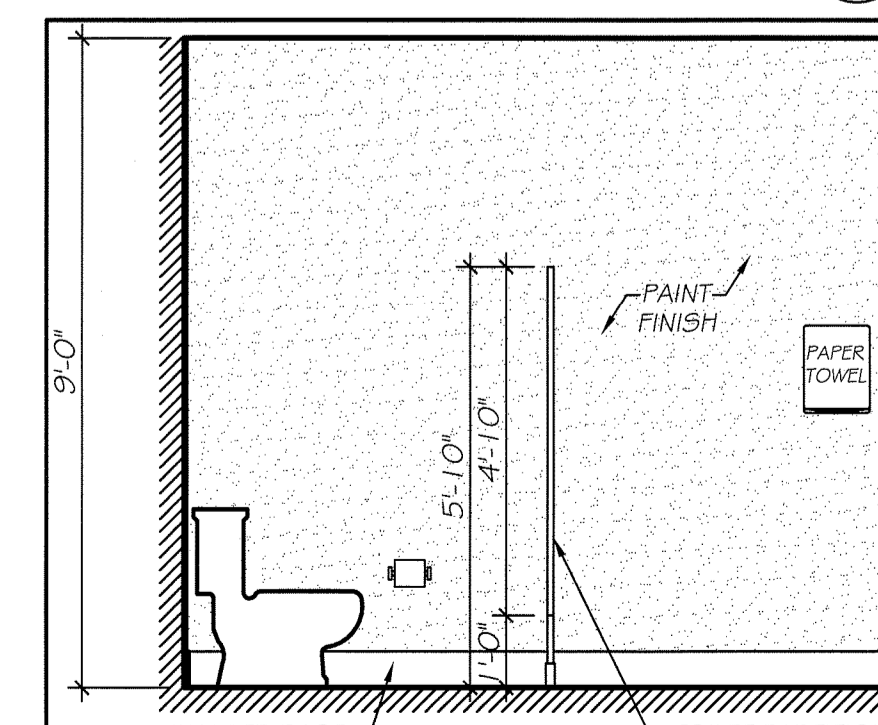


WOMEN'S ROOM (#127) WEST ELEVATION  
SCALE: 3/8" = 1'-0"

15  
A2.6c

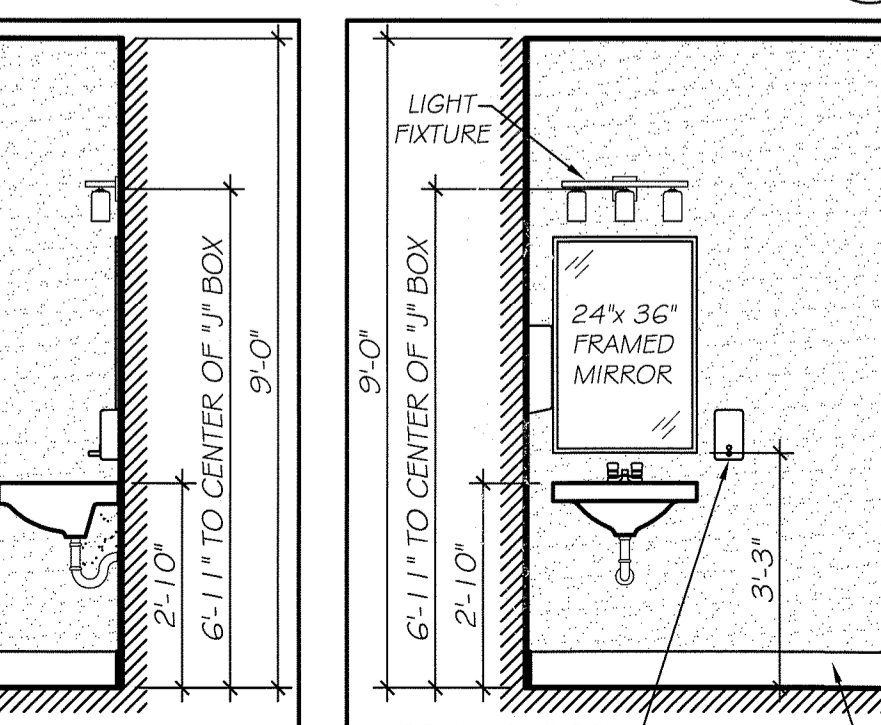

WOMEN'S ROOM (#127) NORTH ELEV.  
SCALE: 3/8" = 1'-0"

16  
A2.6c

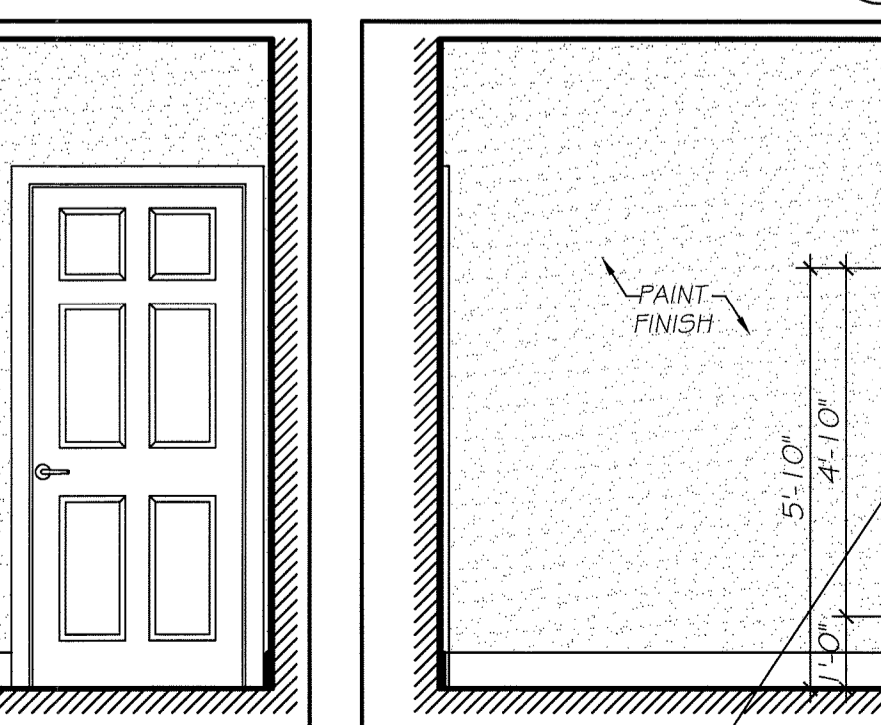

WOMEN'S ROOM (#127) EAST ELEVATION  
SCALE: 3/8" = 1'-0"

17  
A2.6c

C.I.P. CONSTRUCTION  
COMPANY  
P.O. BOX 9846,  
GREENSBORO, N.C.  
Phone (336) 275-6198  
Fax (336) 333-0084

THIS DRAWING IS THE PROPERTY OF C.I.P. CONSTRUCTION COMPANY AND IS COPYRIGHTED. THIS DRAWING IS NOT TO BE COPIED IN PART OR WHOLE WITHOUT EXPRESSED WRITTEN CONSENT. WE HAVE ENFORCED AND WILL CONTINUE TO ENFORCE OUR FEDERAL COPYRIGHTS TO PROTECT OUR INVESTMENT.  
ROY CARROLL  
© 2013 CIP CONSTRUCTION



Arrington Ridge  
Village Apartments  
599 University Boulevard  
Round Rock, Texas  
Williamson County, Texas

DATE: 28 MAR 2014  
REV: 10 JUN 2014

CLUBHOUSE TOILET  
ROOM ENLARGED  
INTERIOR ELEVATIONS

SHEET NUMBER:  
A2.6c  
CLUBHOUSE